

201  
TYPE H  
61.50 sq.m.

202  
TYPE A.1  
33.80 sq.m.

203  
TYPE A  
34.30 sq.m.

209  
TYPE C  
42.30 sq.m.


208  
TYPE E  
43.40 sq.m.

204  
TYPE B.1  
34.80 sq.m.

207  
TYPE I.2  
64.50 sq.m.

206  
TYPE D.1  
39.90 sq.m.

205  
TYPE D  
40.60 sq.m.

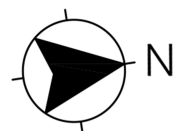

301  
TYPE H  
61.50 sq.m.

302  
TYPE A.1  
33.80 sq.m.

303  
TYPE A  
34.30 sq.m.

309  
TYPE C  
42.30 sq.m.


308  
TYPE E  
43.40 sq.m.

304  
TYPE B.1  
34.80 sq.m.

307  
TYPE I  
58.80 sq.m.

306  
TYPE D.1  
39.90 sq.m.

305  
TYPE D  
40.60 sq.m.

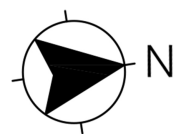

701  
TYPE H  
61.50 sq.m.

702  
TYPE A.1  
33.80 sq.m.

703  
TYPE A  
34.30 sq.m.

704  
TYPE A  
34.30 sq.m.

705  
TYPE A  
34.30 sq.m.

706  
TYPE A  
34.30 sq.m.

707  
TYPE A  
34.30 sq.m.

708  
TYPE F  
53.50 sq.m.

718  
TYPE C  
42.30 sq.m.

717  
TYPE E  
43.40 sq.m.

716  
TYPE I  
58.80 sq.m.

715  
TYPE D.1  
39.90 sq.m.

714  
TYPE D  
40.60 sq.m.



713  
TYPE B.1  
34.80 sq.m.



712  
TYPE B  
40.10 sq.m.

711  
TYPE B  
40.10 sq.m.

710  
TYPE B.1  
34.80 sq.m.

709  
TYPE G  
52.80 sq.m.

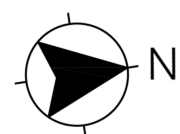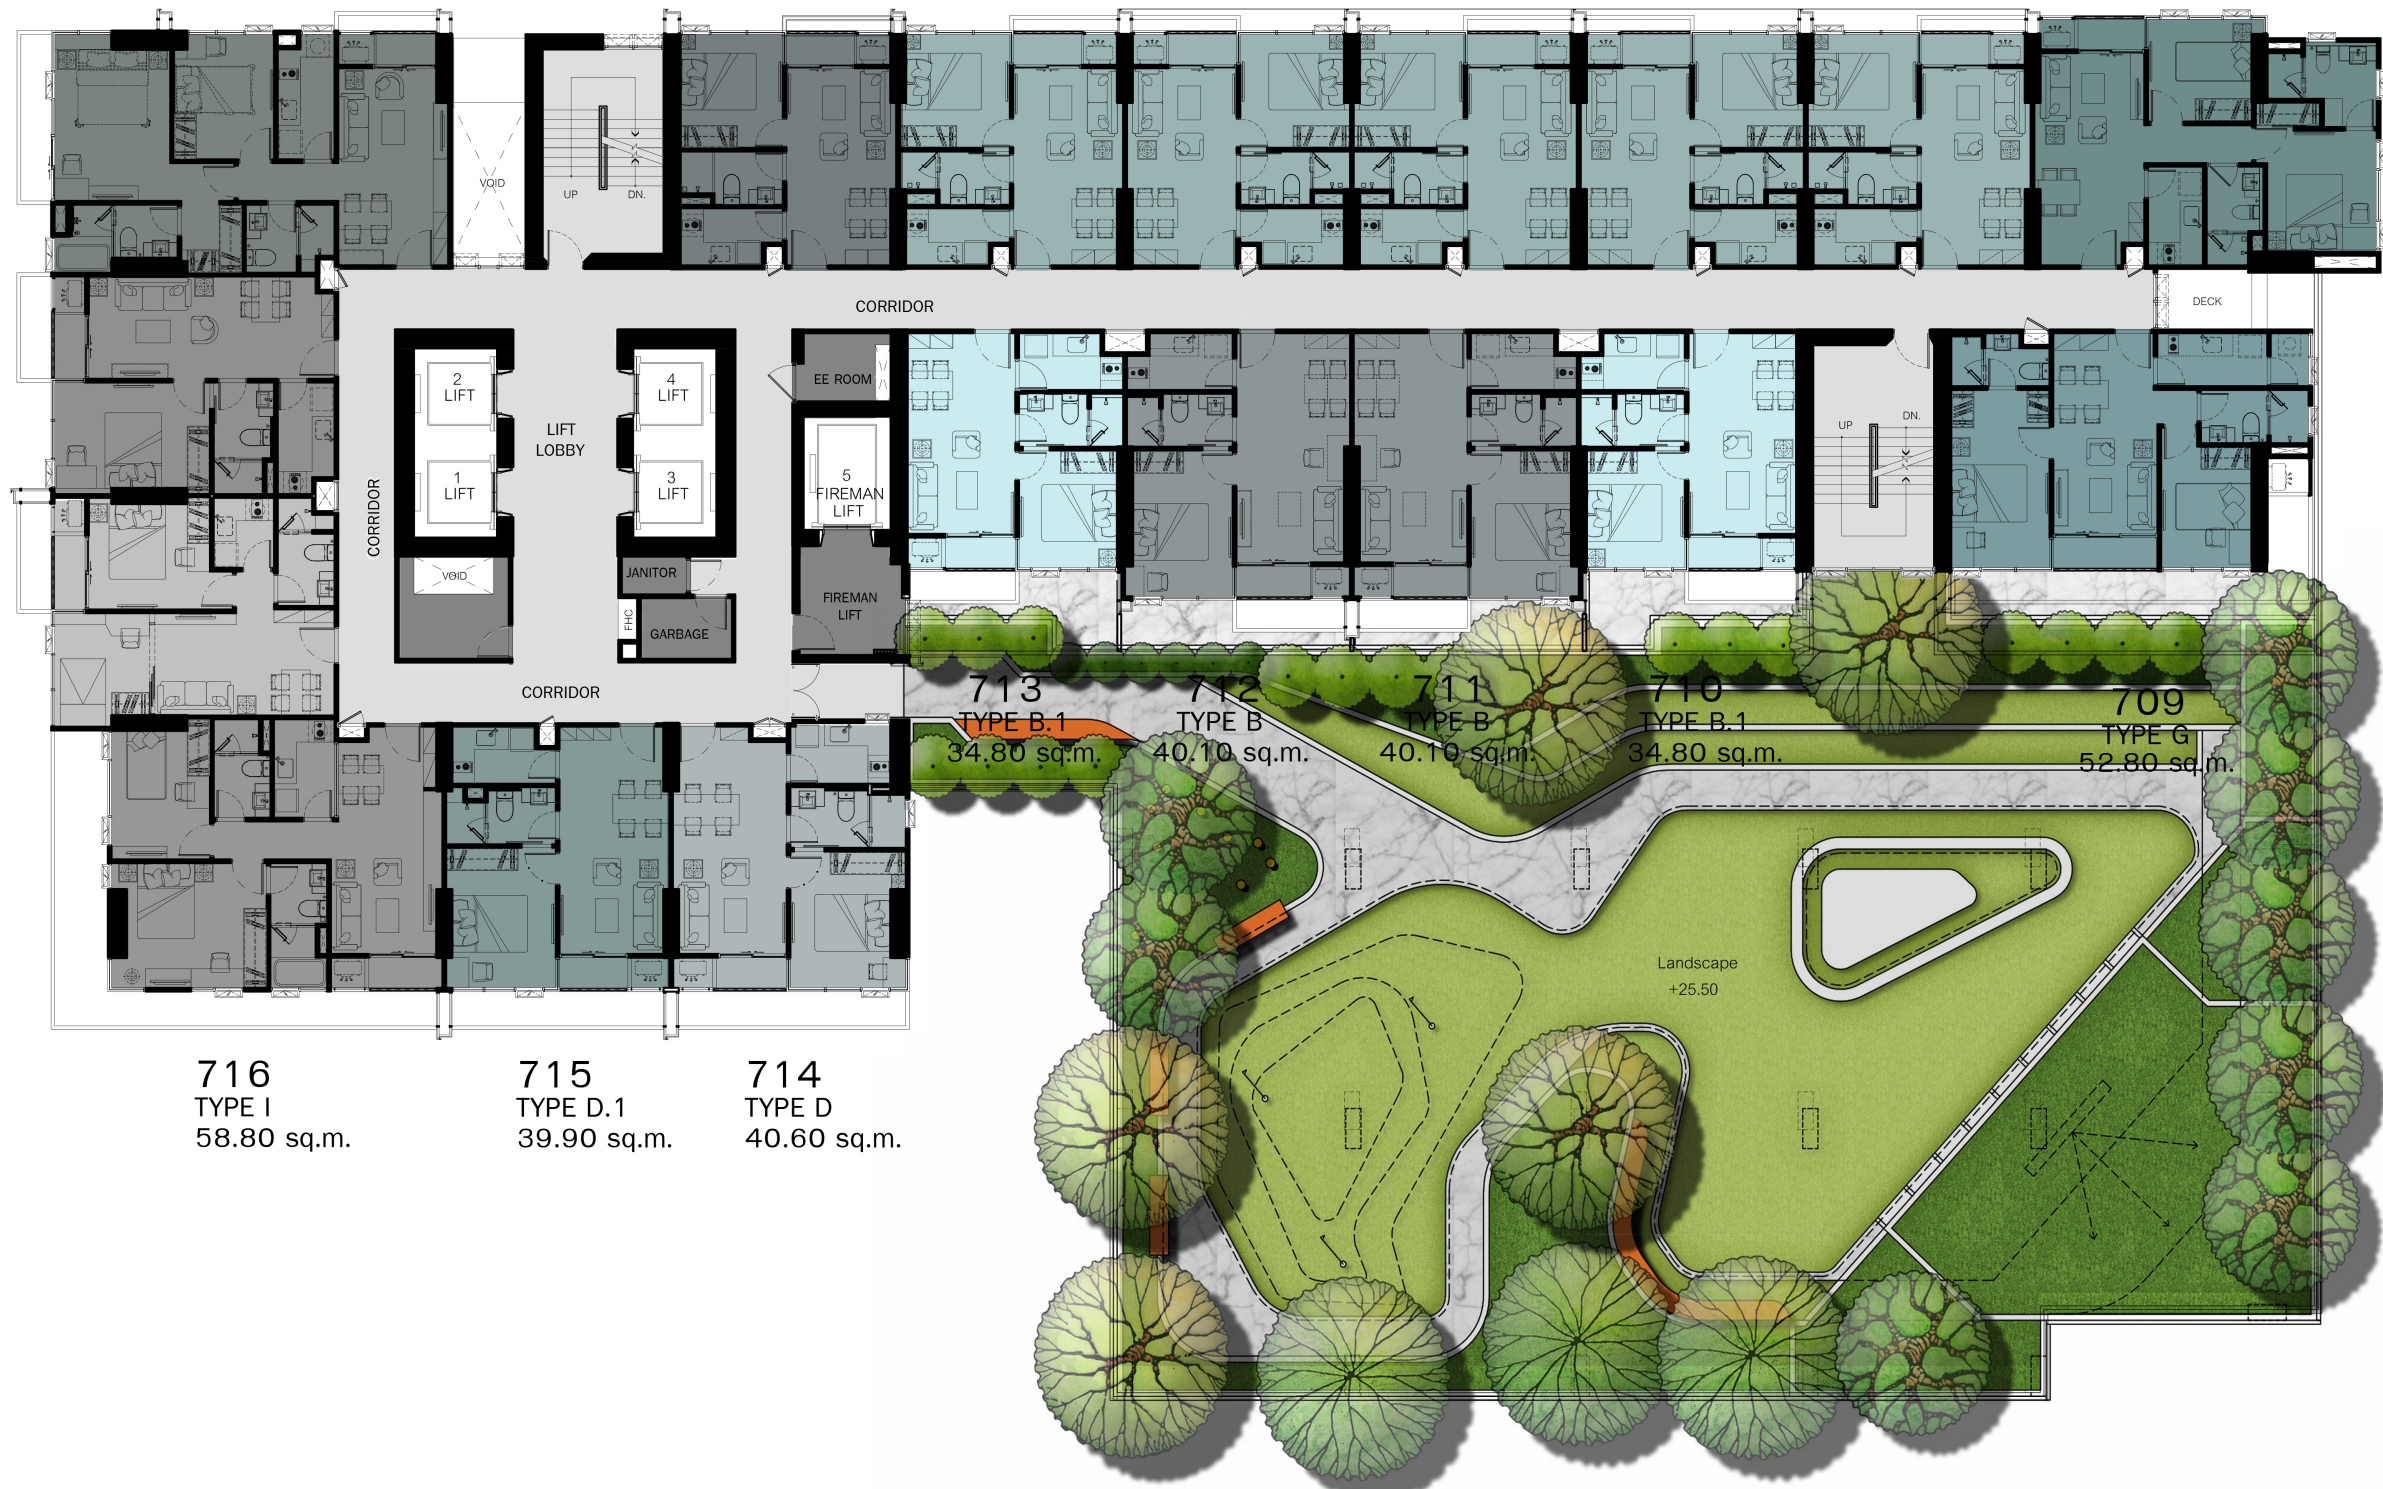

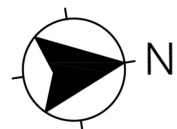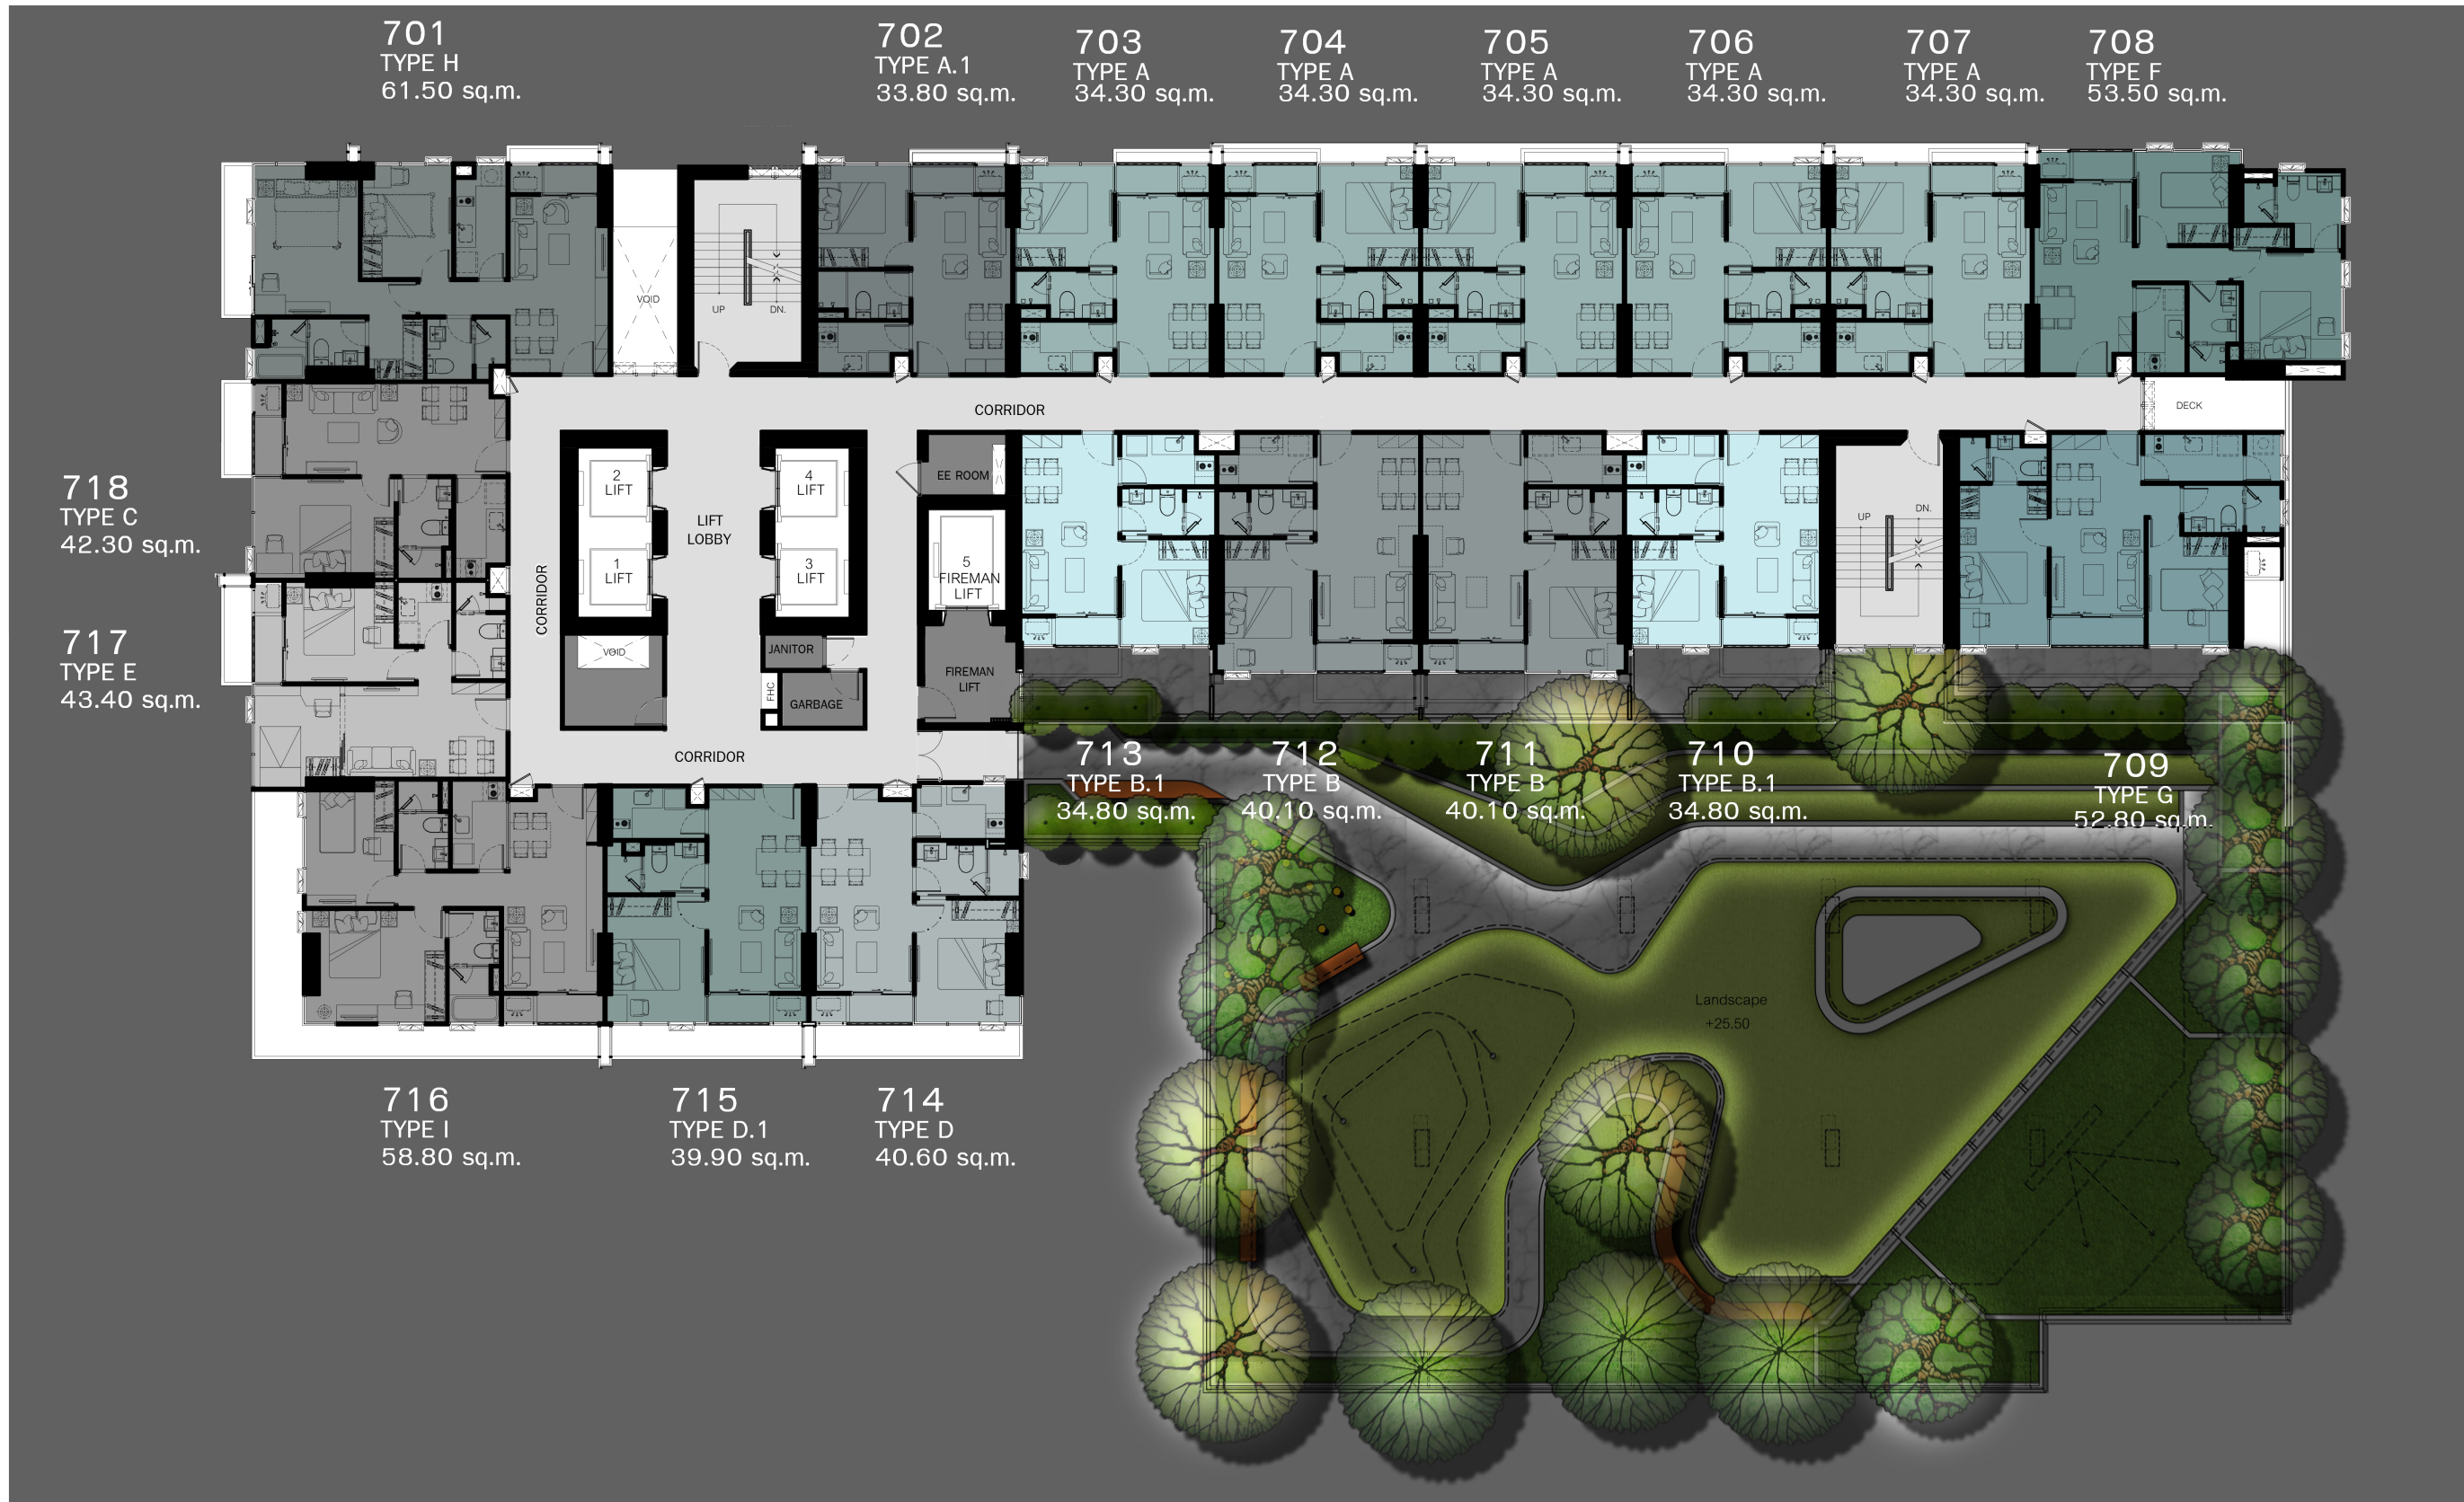

801  
TYPE H  
61.50 sq.m.

802  
TYPE A.1  
33.80 sq.m.

803  
TYPE A  
34.30 sq.m.

804  
TYPE A  
34.30 sq.m.

805  
TYPE A  
34.30 sq.m.

806  
TYPE A  
34.30 sq.m.

807  
TYPE A  
34.30 sq.m.

808  
TYPE F  
53.50 sq.m.

818  
TYPE C  
42.30 sq.m.

817  
TYPE E  
43.40 sq.m.

816  
TYPE I  
58.80 sq.m.

815  
TYPE D.1  
39.90 sq.m.

814  
TYPE D  
40.60 sq.m.


813  
TYPE B.1  
34.80 sq.m.

812  
TYPE B  
40.10 sq.m.

811  
TYPE B  
40.10 sq.m.

810  
TYPE B.1  
34.80 sq.m.

809  
TYPE G  
52.80 sq.m.

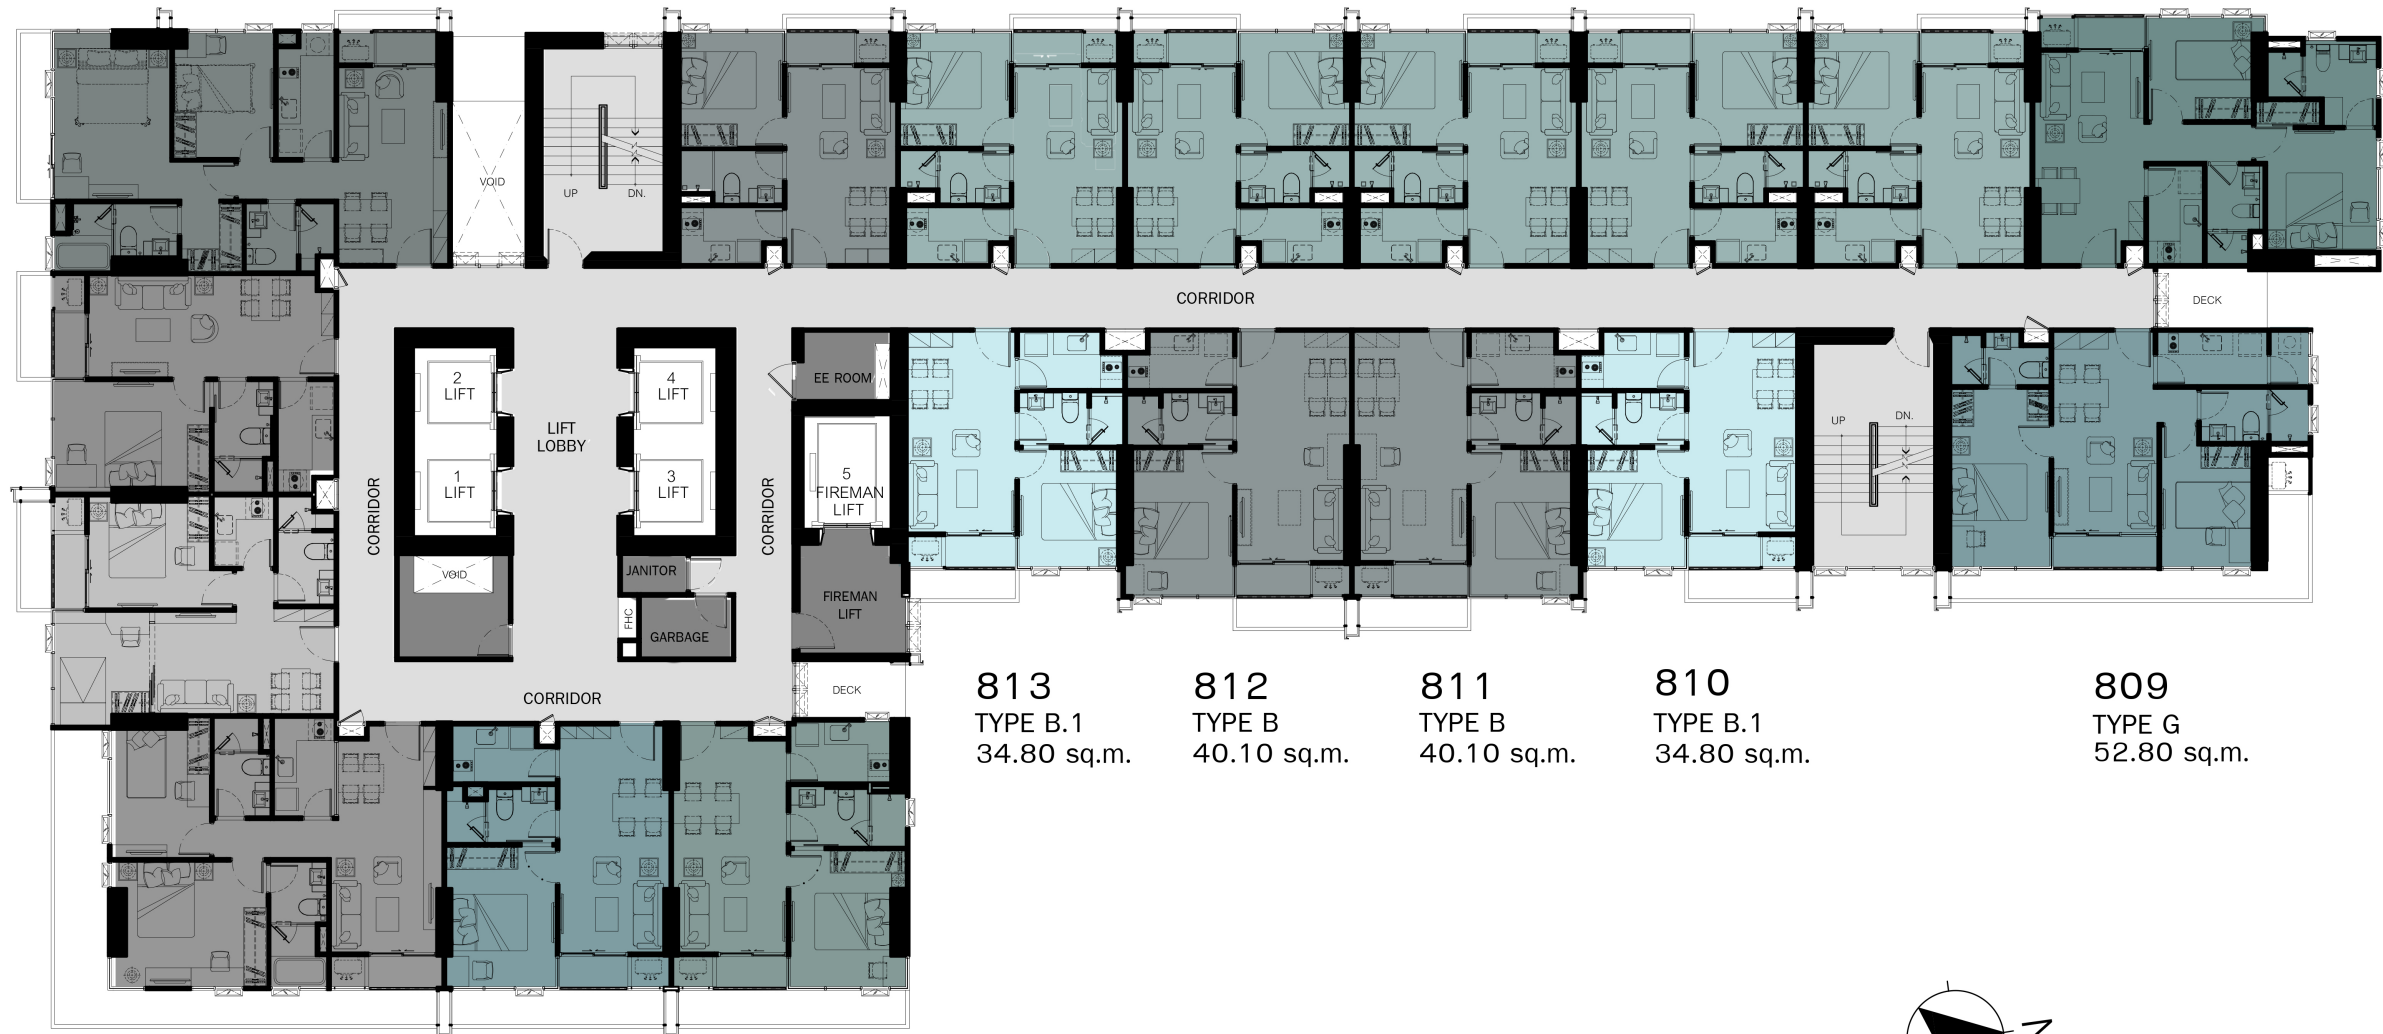


### 8th-21st FLOOR PLAN

SCALE A1

1 : 100

SCALE A3

1 : 200

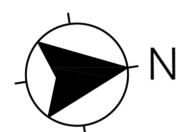

2201  
TYPE H  
61.50 sq.m.

2202  
TYPE A  
34.30 sq.m.

2203  
TYPE A  
34.30 sq.m.

2204  
TYPE A  
34.30 sq.m.

2205  
TYPE F  
53.50 sq.m.

2215  
TYPE C  
42.30 sq.m.

2214  
TYPE E  
43.40 sq.m.



2210  
TYPE B.1  
34.80 sq.m.

2209  
TYPE B  
40.10 sq.m.

2208  
TYPE B  
40.10 sq.m.


2207  
TYPE B.1  
34.80 sq.m.

2206  
TYPE G  
52.80 sq.m.

2213  
TYPE I  
58.80 sq.m.

2212  
TYPE D.1  
39.90 sq.m.

2211  
TYPE D  
40.60 sq.m.

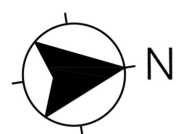

2301  
TYPE H  
61.50 sq.m.

2302  
TYPE A  
34.30 sq.m.

2303  
TYPE A  
34.30 sq.m.

2304  
TYPE A  
34.30 sq.m.

2305  
TYPE F  
53.50 sq.m.

2315  
TYPE C  
42.30 sq.m.

2314  
TYPE E  
43.40 sq.m.

2310  
TYPE B.1  
34.80 sq.m.

2309  
TYPE B  
40.10 sq.m.

2308  
TYPE B  
40.10 sq.m.


2307  
TYPE B.1  
34.80 sq.m.

2306  
TYPE G  
52.80 sq.m.

2313  
TYPE I  
58.80 sq.m.

2312  
TYPE D.1  
39.90 sq.m.

2311  
TYPE D  
40.60 sq.m.

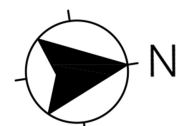



2401  
TYPE H  
61.50 sq.m.

2402  
TYPE A.1  
33.80 sq.m.

2403  
TYPE A  
34.30 sq.m.

2404  
TYPE A  
34.30 sq.m.

2405  
TYPE A  
34.30 sq.m.

2406  
TYPE A  
34.30 sq.m.

2407  
TYPE A  
34.30 sq.m.

2408  
TYPE F  
53.50 sq.m.

2418  
TYPE C  
42.30 sq.m.

2417  
TYPE E  
43.40 sq.m.

2413  
TYPE B.1  
34.80 sq.m.

2412  
TYPE B  
40.10 sq.m.

2411  
TYPE B  
40.10 sq.m.


2410  
TYPE B.1  
34.80 sq.m.


2409  
TYPE G  
52.80 sq.m.


2416  
TYPE I  
58.80 sq.m.

2415  
TYPE D.1  
39.90 sq.m.

2414  
TYPE D  
40.60 sq.m.

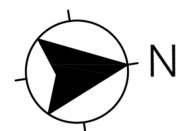

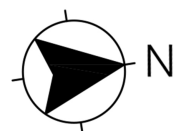


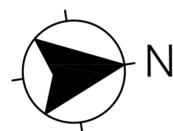

4101	4102	4103	4104	4105
TYPE J	TYPE J	TYPE J	TYPE J	TYPE M
34.20 sq.m.	34.20 sq.m.	34.20 sq.m.	34.20 sq.m.	53.50 sq.m.



4106  
TYPE L  
54.00 sq.m.

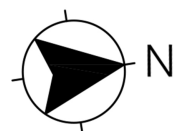

4101  
TYPE J  
22.90 sq.m.

4102  
TYPE J  
22.90 sq.m.


4103  
TYPE J  
22.90 sq.m.

4104  
TYPE J  
22.90 sq.m.

4105  
TYPE M  
40.00 sq.m.



4106  
TYPE L  
40.30 sq.m.

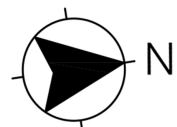

4201  
TYPE H1  
61.90 sq.m.

4202  
TYPE J.1  
33.60 sq.m.

4203  
TYPE J  
34.20 sq.m.

4204  
TYPE J  
34.20 sq.m.

4205  
TYPE J  
34.20 sq.m.

4206  
TYPE J  
34.20 sq.m.

4207  
TYPE J  
34.20 sq.m.

4208  
TYPE M  
53.50 sq.m.

4216  
TYPE C1  
42.40 sq.m.

4213  
TYPE K.1  
34.60 sq.m.

4212  
TYPE K  
35.40 sq.m.



4211  
TYPE K  
35.40 sq.m.

4210  
TYPE K.1  
34.60 sq.m.

4209  
TYPE L  
54.00 sq.m.

4215  
TYPE N  
76.10 sq.m.

4214  
TYPE I.3  
57.00 sq.m.

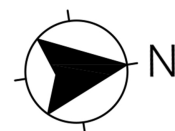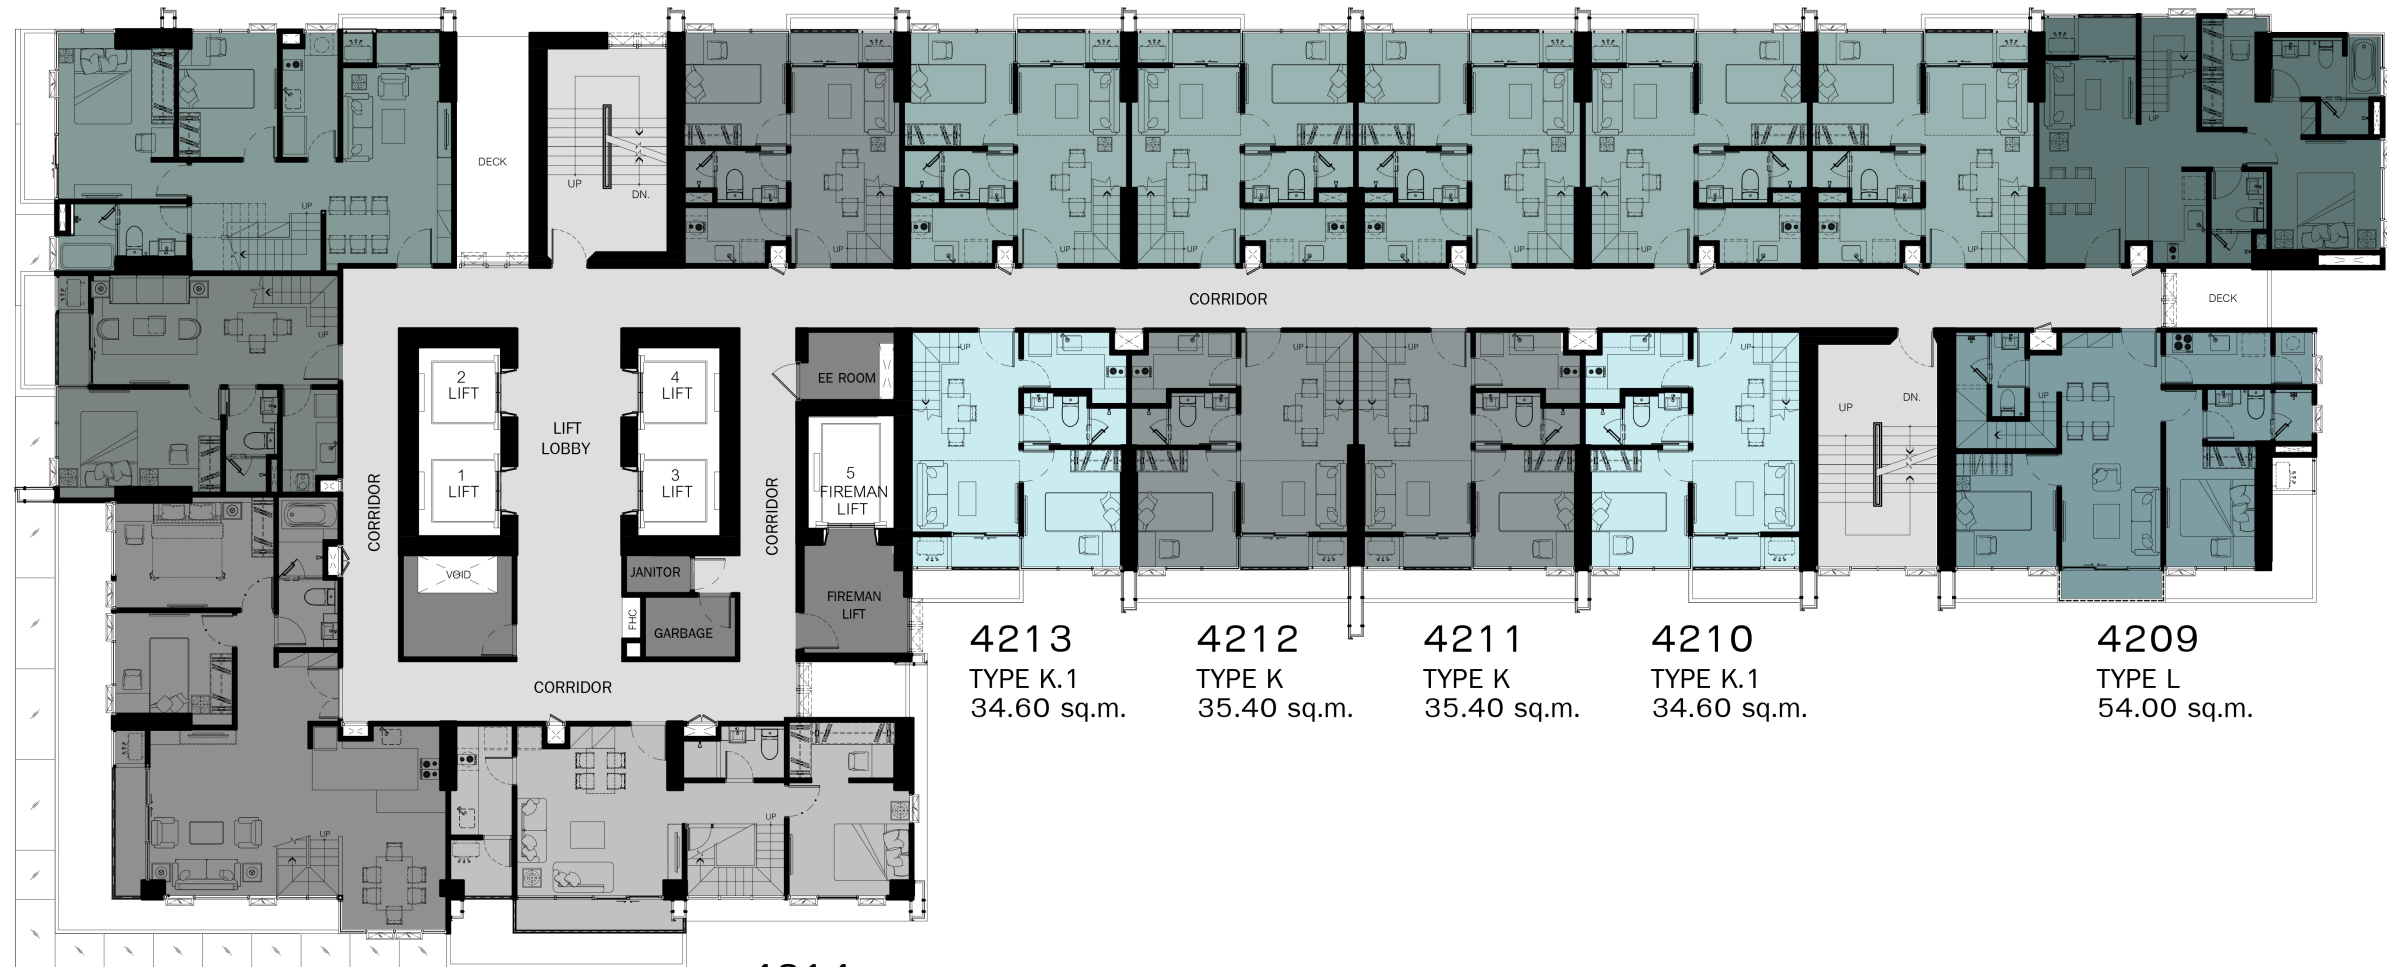

4201  
TYPE H1  
61.90 sq.m.

4202  
TYPE J.1  
33.60 sq.m.

4203  
TYPE J  
34.20 sq.m.

4204  
TYPE J  
34.20 sq.m.

4205  
TYPE J  
34.20 sq.m.

4206  
TYPE J  
34.20 sq.m.

4207  
TYPE J  
34.20 sq.m.

4208  
TYPE M  
53.50 sq.m.

4216  
TYPE C1  
42.40 sq.m.

4213  
TYPE K.1  
34.60 sq.m.

4212  
TYPE K  
35.40 sq.m.



4211  
TYPE K  
35.40 sq.m.

4210  
TYPE K.1  
34.60 sq.m.

4209  
TYPE L  
54.00 sq.m.

4215  
TYPE N  
76.10 sq.m.

4214  
TYPE I.3  
57.00 sq.m.

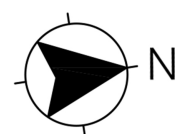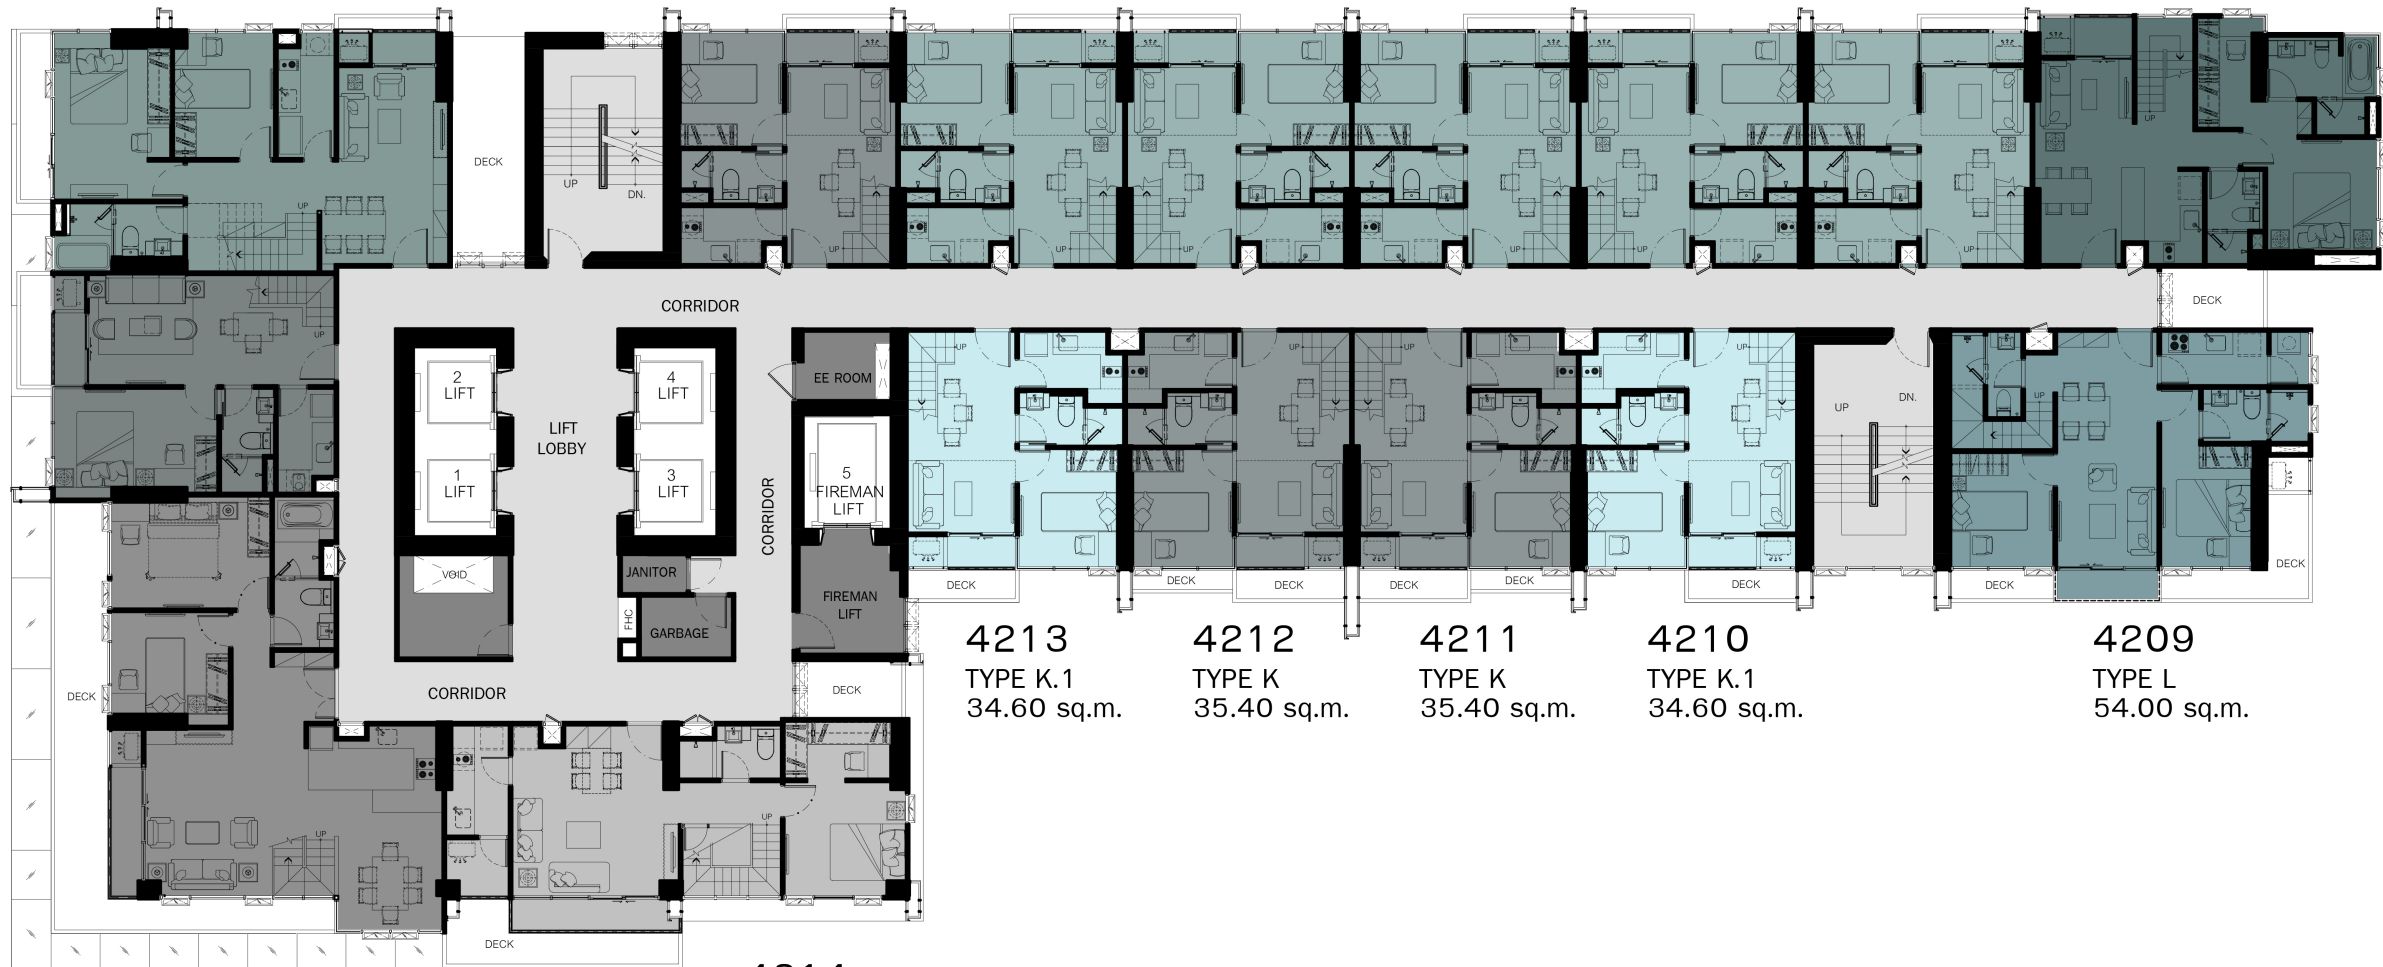

4201  
TYPE H1  
53.10 sq.m.

4202  
TYPE J.1  
22.50 sq.m.

4203  
TYPE J  
22.90 sq.m.

4204  
TYPE J  
22.90 sq.m.


4205  
TYPE J  
22.90 sq.m.

4206  
TYPE J  
22.90 sq.m.

4207  
TYPE J  
22.90 sq.m.

4208  
TYPE M  
40.00 sq.m.

4216  
TYPE C1  
27.70 sq.m.

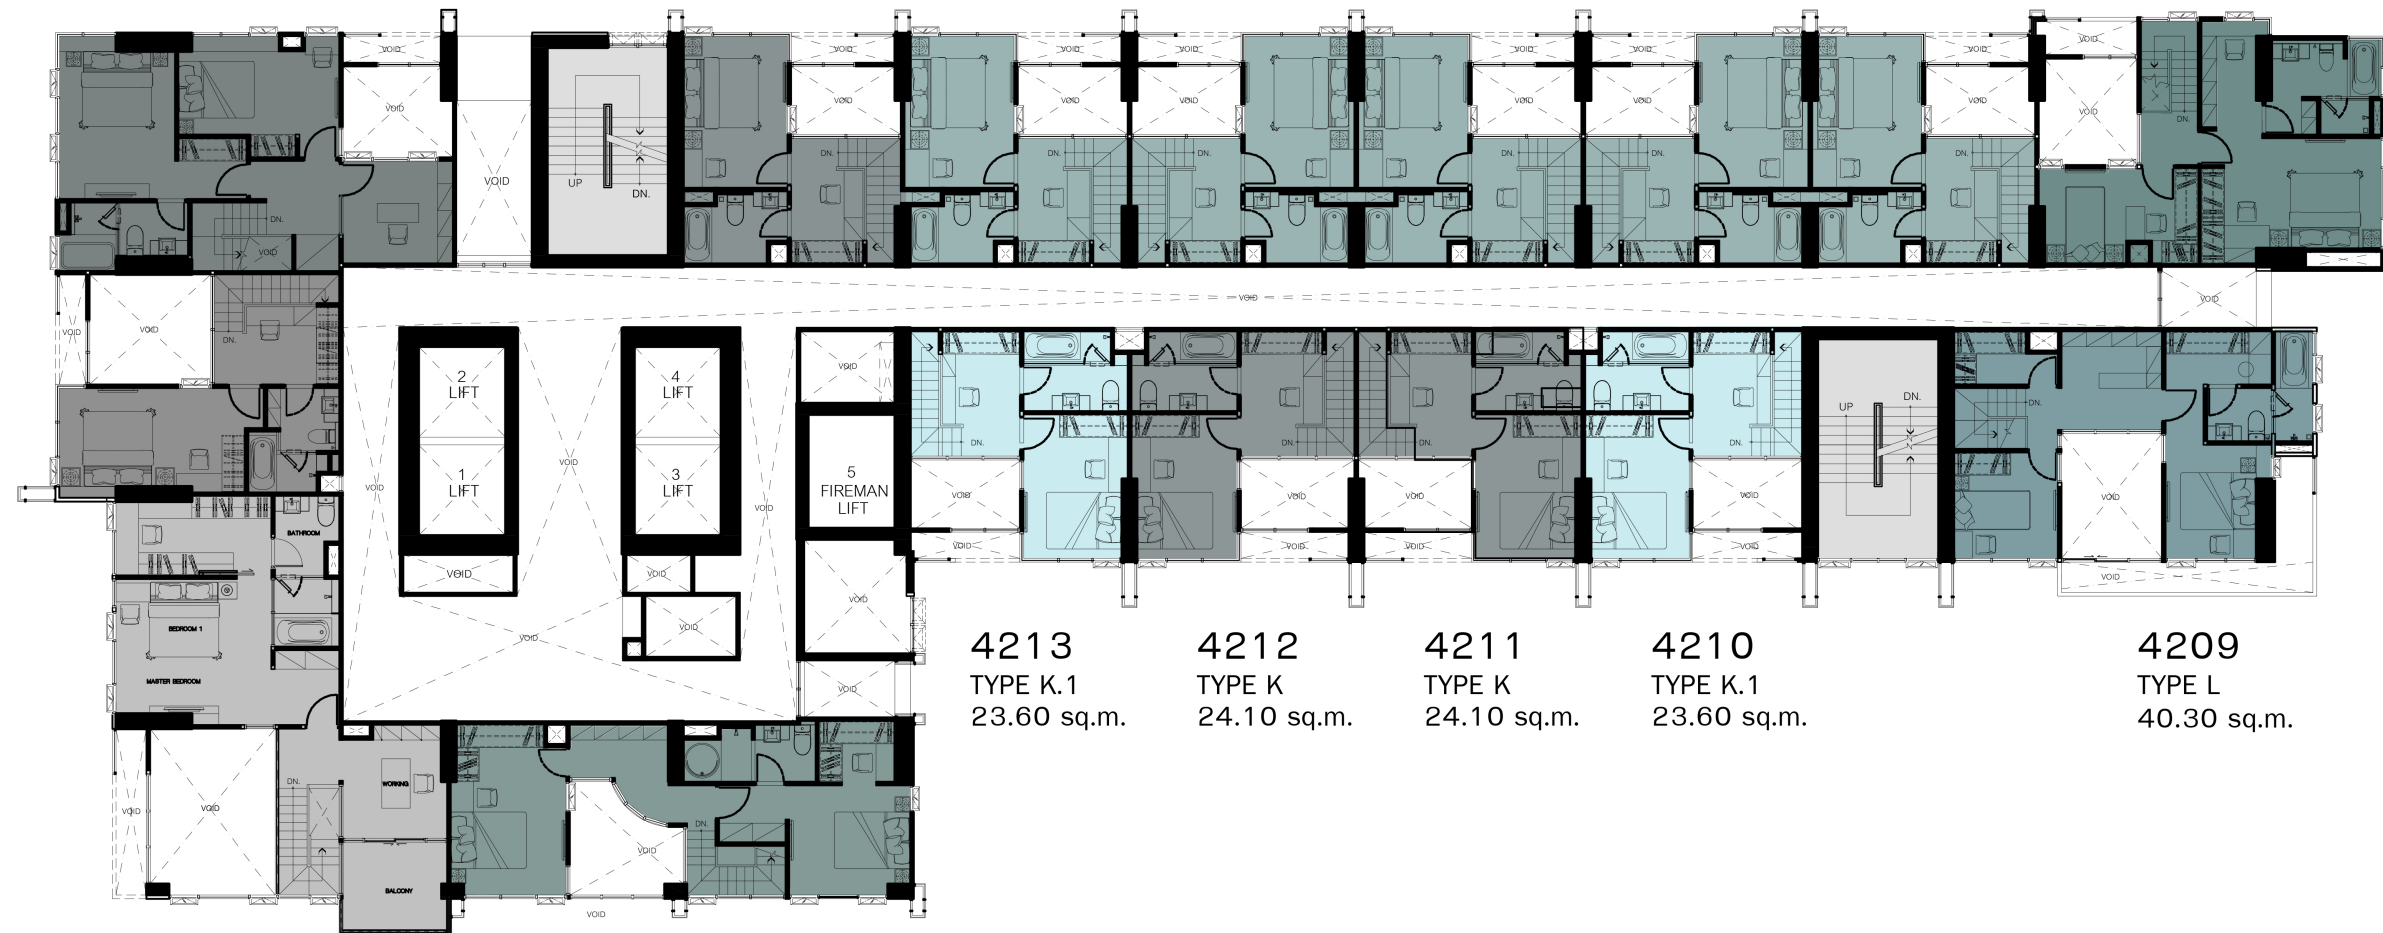

4213  
TYPE K.1  
23.60 sq.m.

4212  
TYPE K  
24.10 sq.m.


4211  
TYPE K  
24.10 sq.m.

4210  
TYPE K.1  
23.60 sq.m.


4209  
TYPE L  
40.30 sq.m.

4215  
TYPE N  
53.10 sq.m.

4214  
TYPE I.3  
42.00 sq.m.

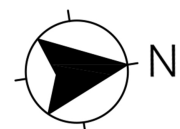



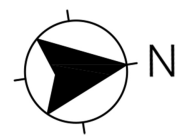

4301  
TYPE H1  
53.10 sq.m.

4302  
TYPE J.1  
22.50 sq.m.

4303  
TYPE J  
22.90 sq.m.


4304  
TYPE J  
22.90 sq.m.

4305  
TYPE J  
22.90 sq.m.

4306  
TYPE J  
22.90 sq.m.

4307  
TYPE J  
22.90 sq.m.

4308  
TYPE M  
40.00 sq.m.

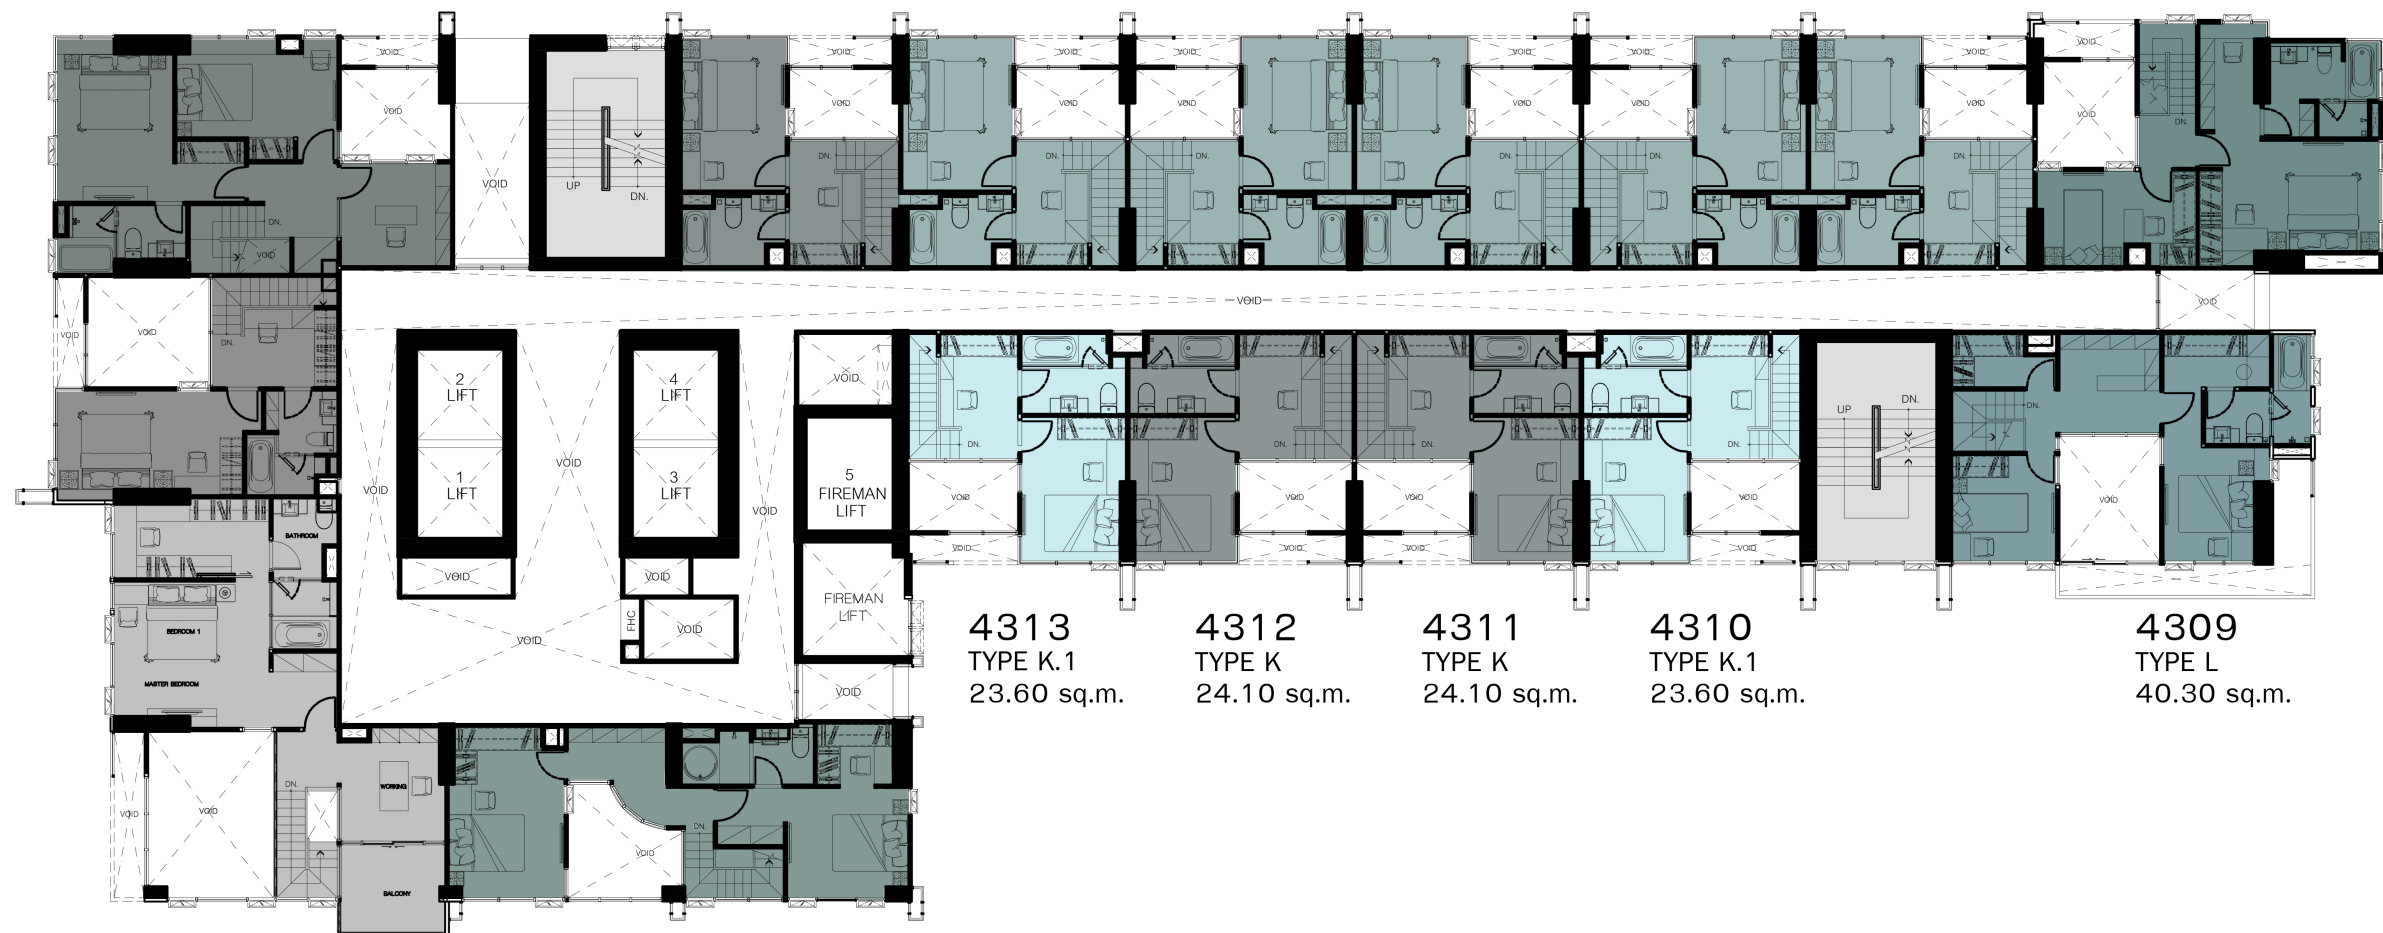

4316  
TYPE C1  
27.70 sq.m.

4313  
TYPE K.1  
23.60 sq.m.

4312  
TYPE K  
24.10 sq.m.


4311  
TYPE K  
24.10 sq.m.

4310  
TYPE K.1  
23.60 sq.m.

4309  
TYPE L  
40.30 sq.m.

4315  
TYPE N  
53.10 sq.m.

4314  
TYPE I.3  
42.00 sq.m.

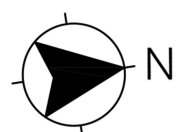


4401  
TYPE P5  
106.30 sq.m.

4402  
TYPE P1  
70.10 sq.m.

4403  
TYPE P1  
70.10 sq.m.

4404  
TYPE P1  
70.10 sq.m.

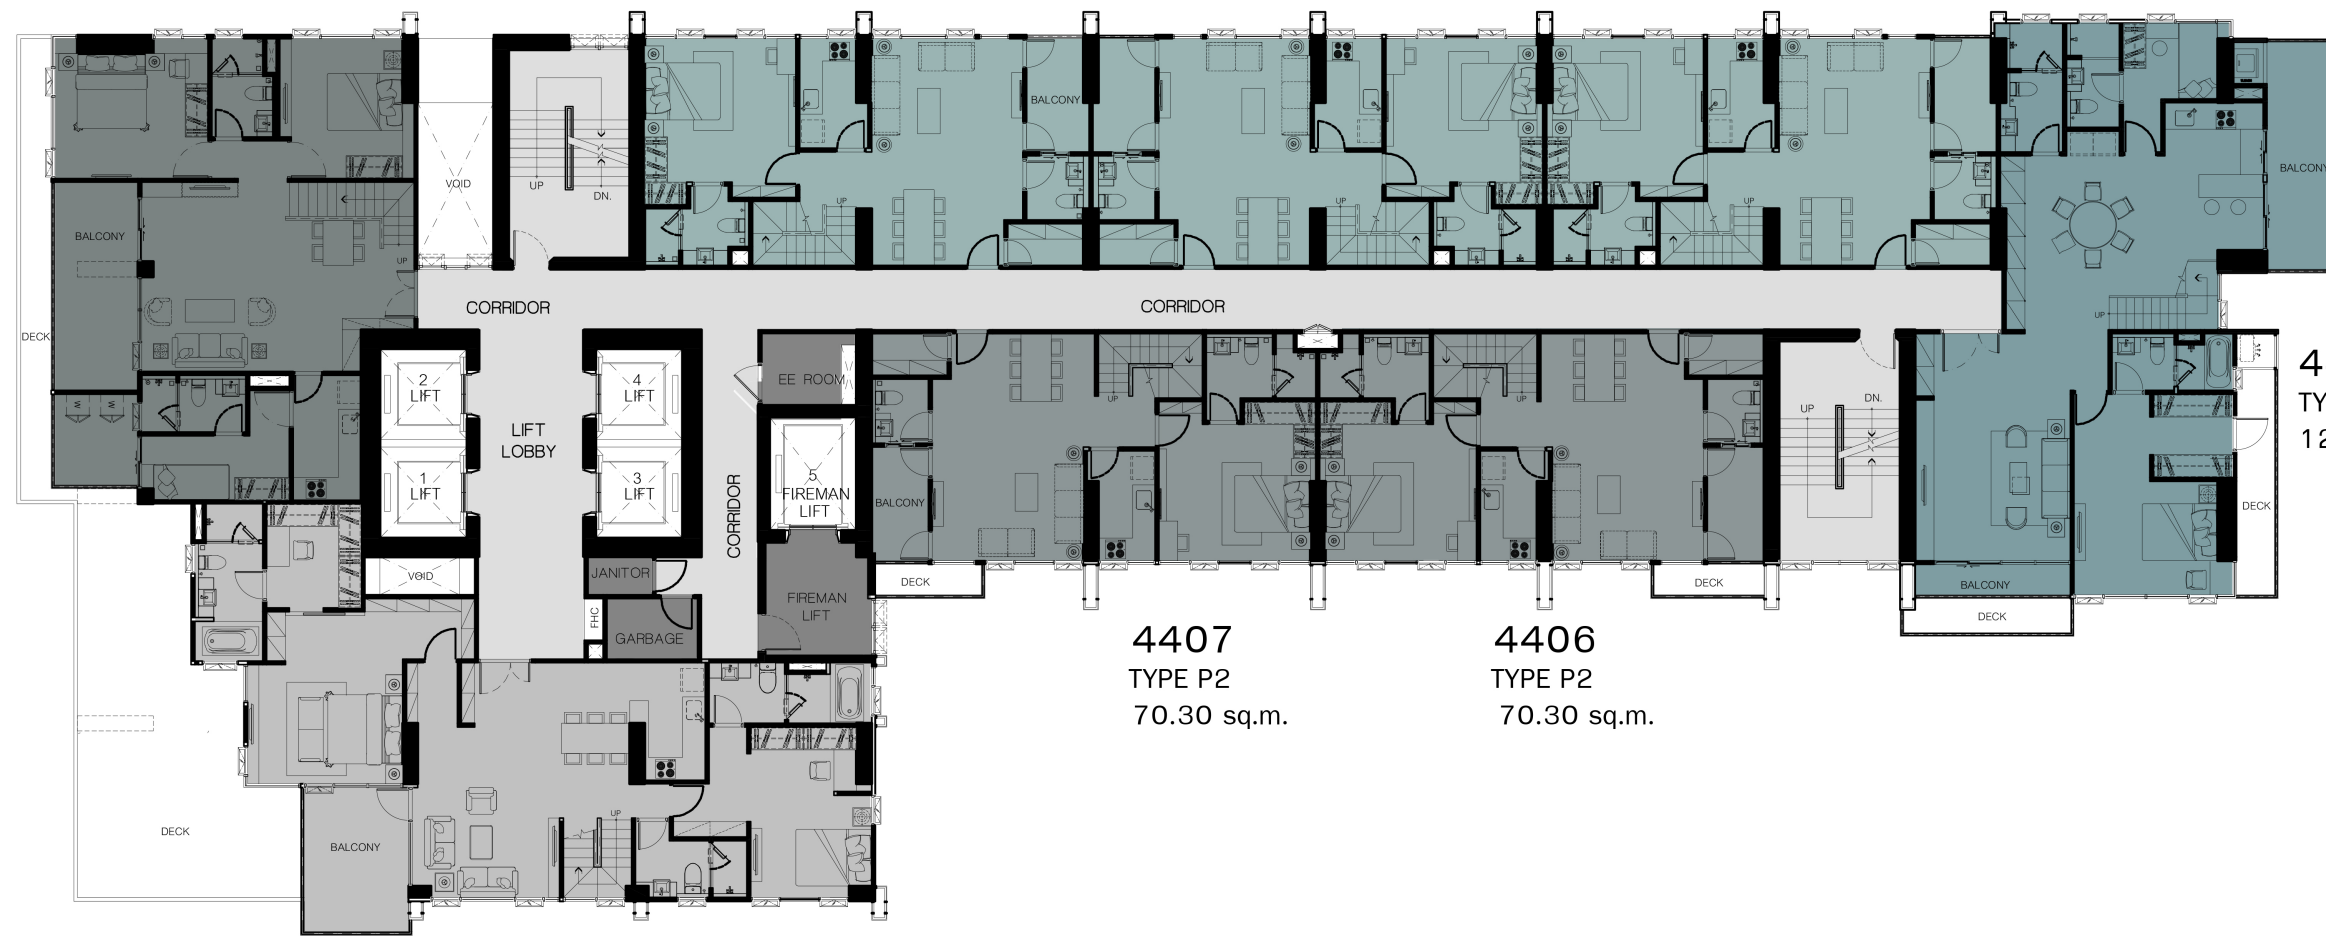


4405  
TYPE P4  
121.90 sq.m.

4407  
TYPE P2  
70.30 sq.m.

4406  
TYPE P2  
70.30 sq.m.

4408  
TYPE P3  
121.20 sq.m.

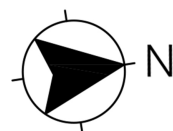


4401  
TYPE P5  
71.70 sq.m.

4402  
TYPE P1  
58.10 sq.m.

4403  
TYPE P1  
58.10 sq.m.

4404  
TYPE P1  
58.10 sq.m.

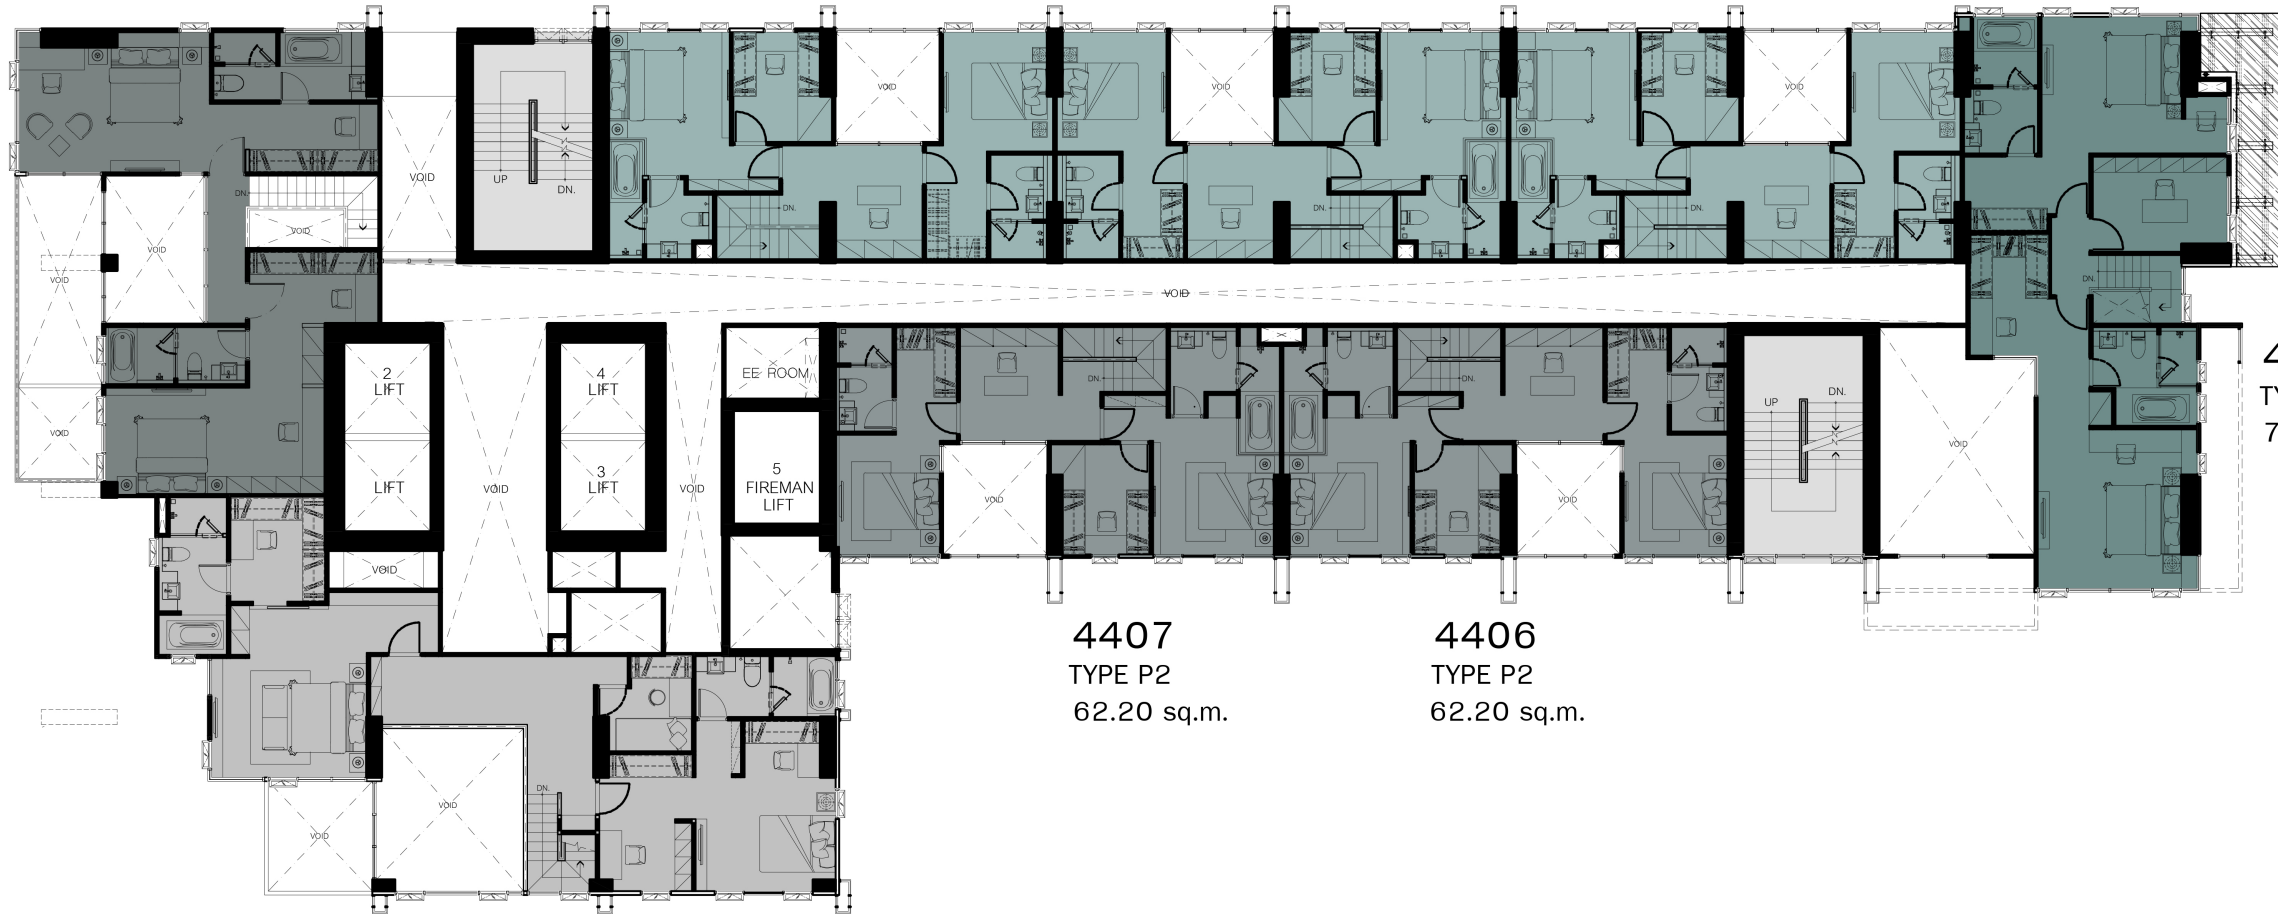

4405  
TYPE P4  
77.10 sq.m.

4407  
TYPE P2  
62.20 sq.m.

4406  
TYPE P2  
62.20 sq.m.

4408  
TYPE P3  
90.20 sq.m.

